



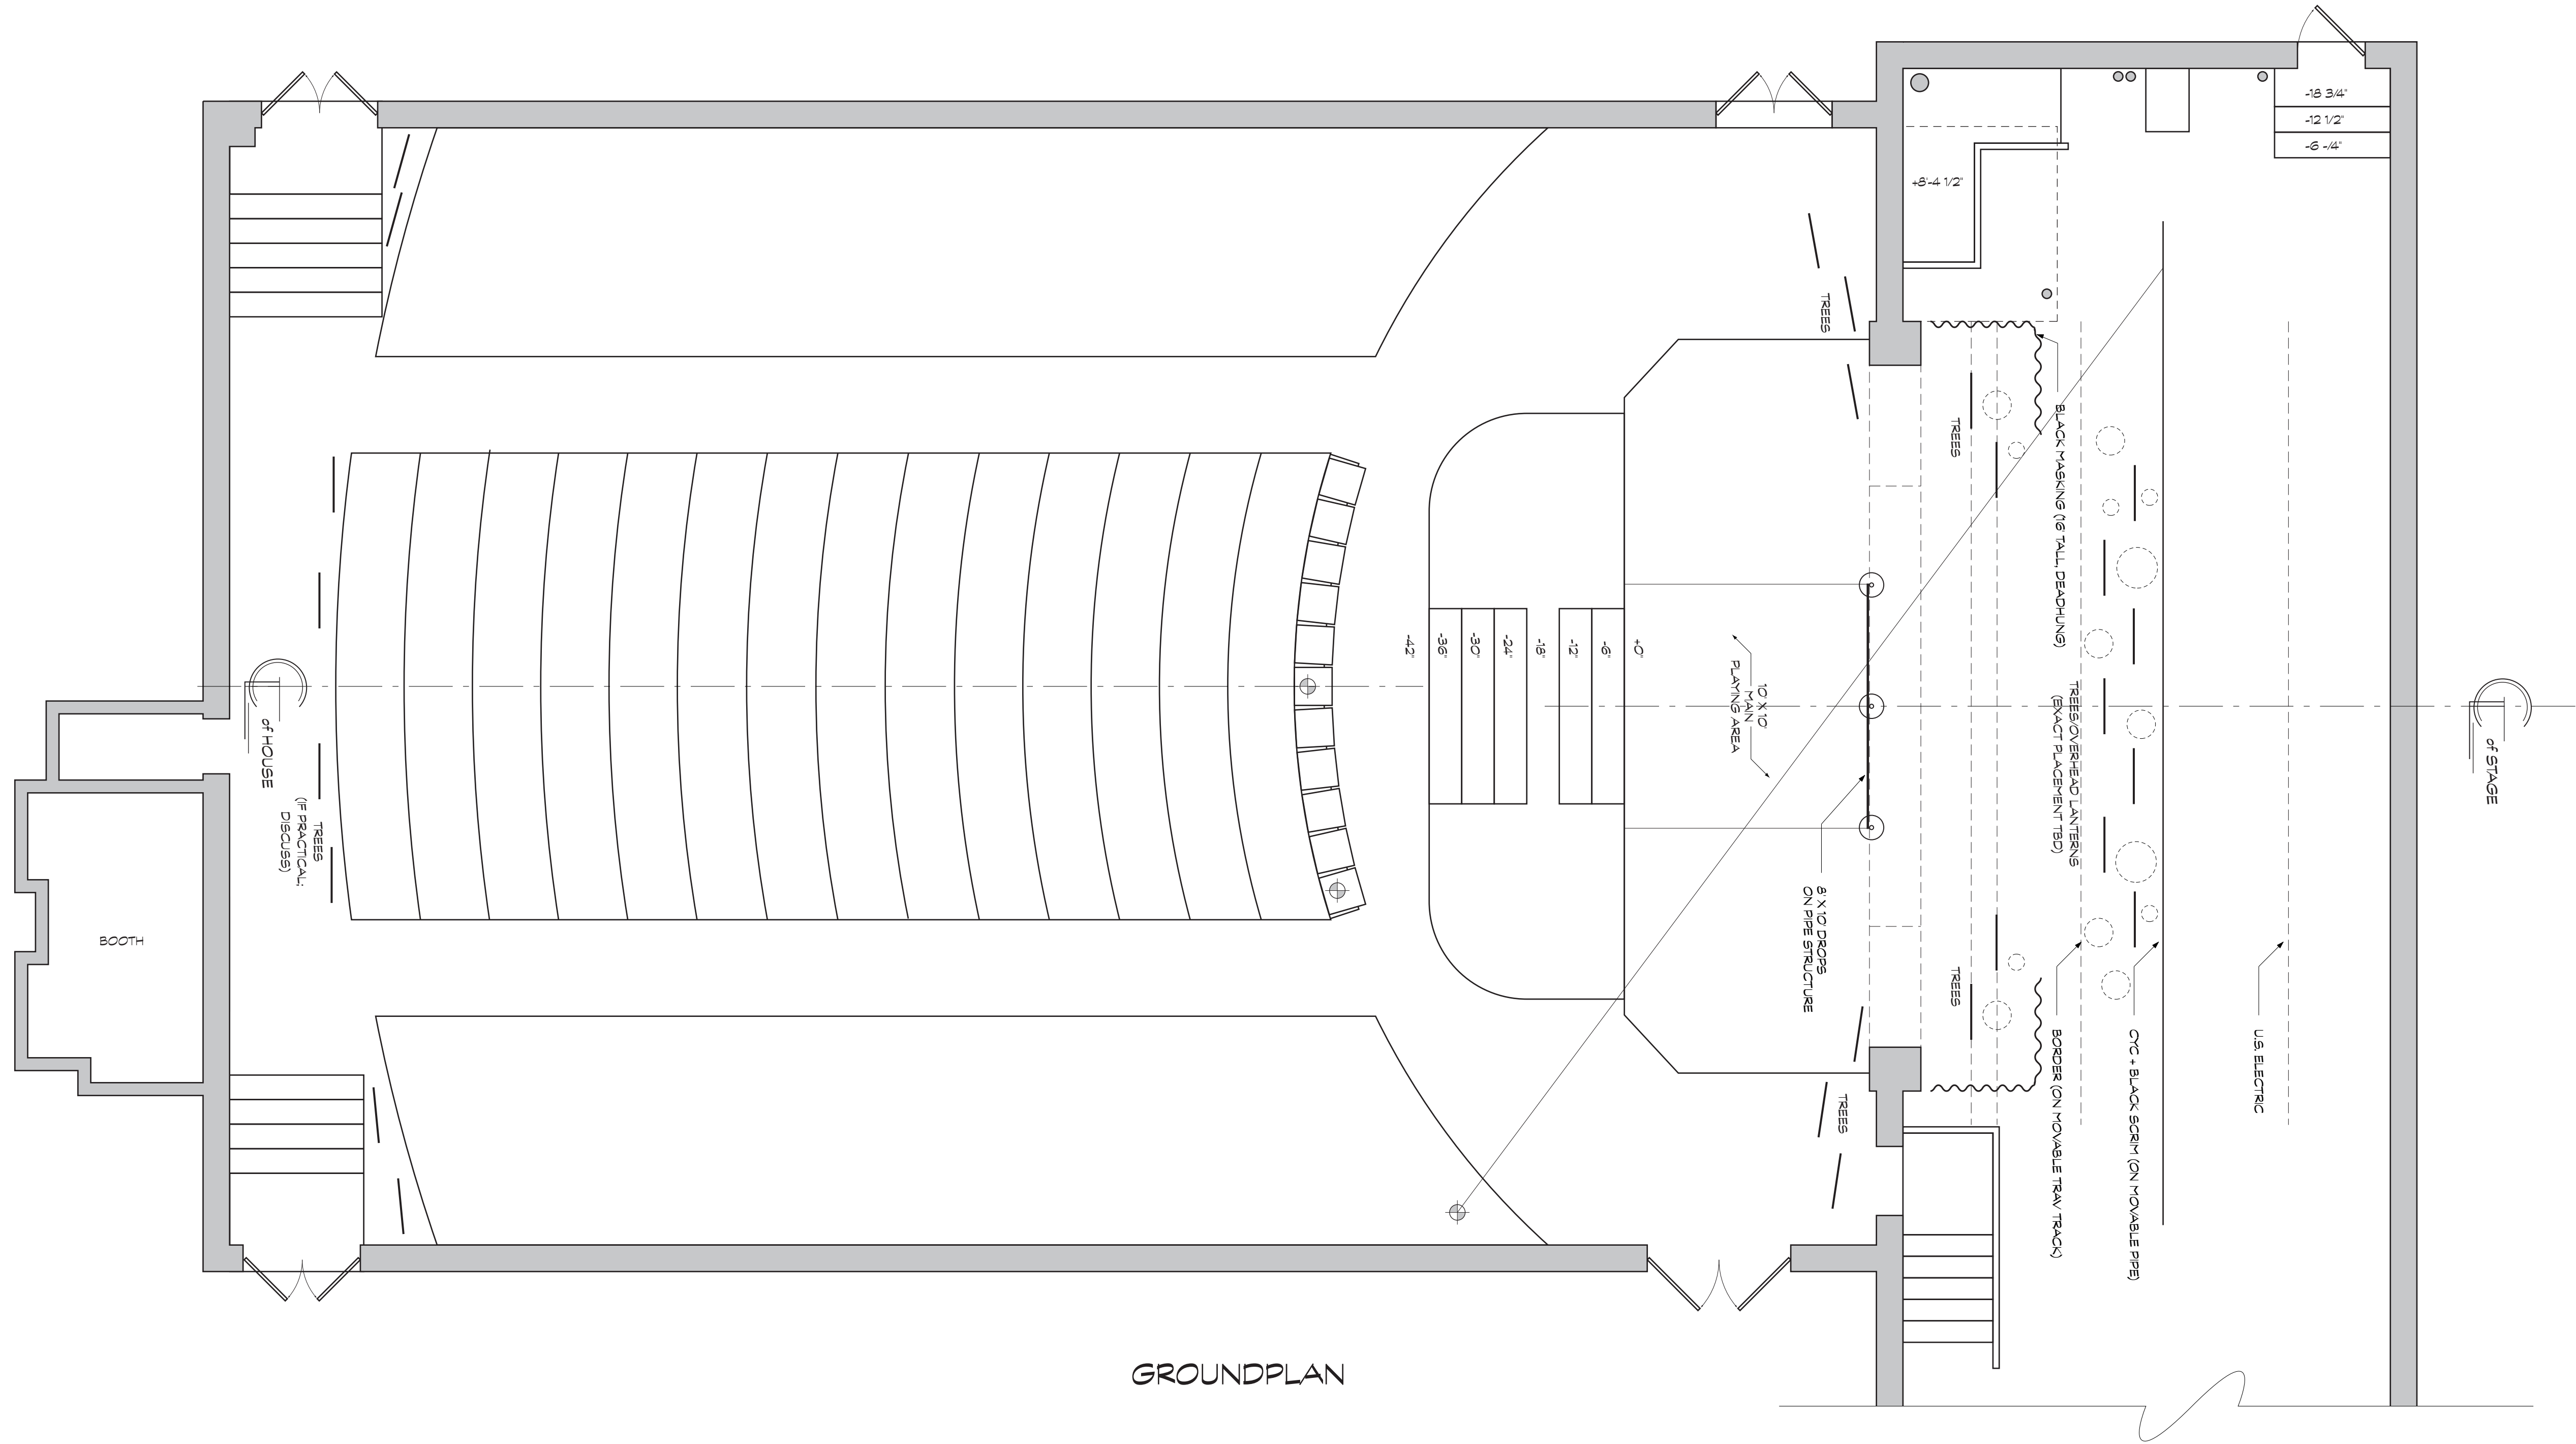

GROUNDPLAN

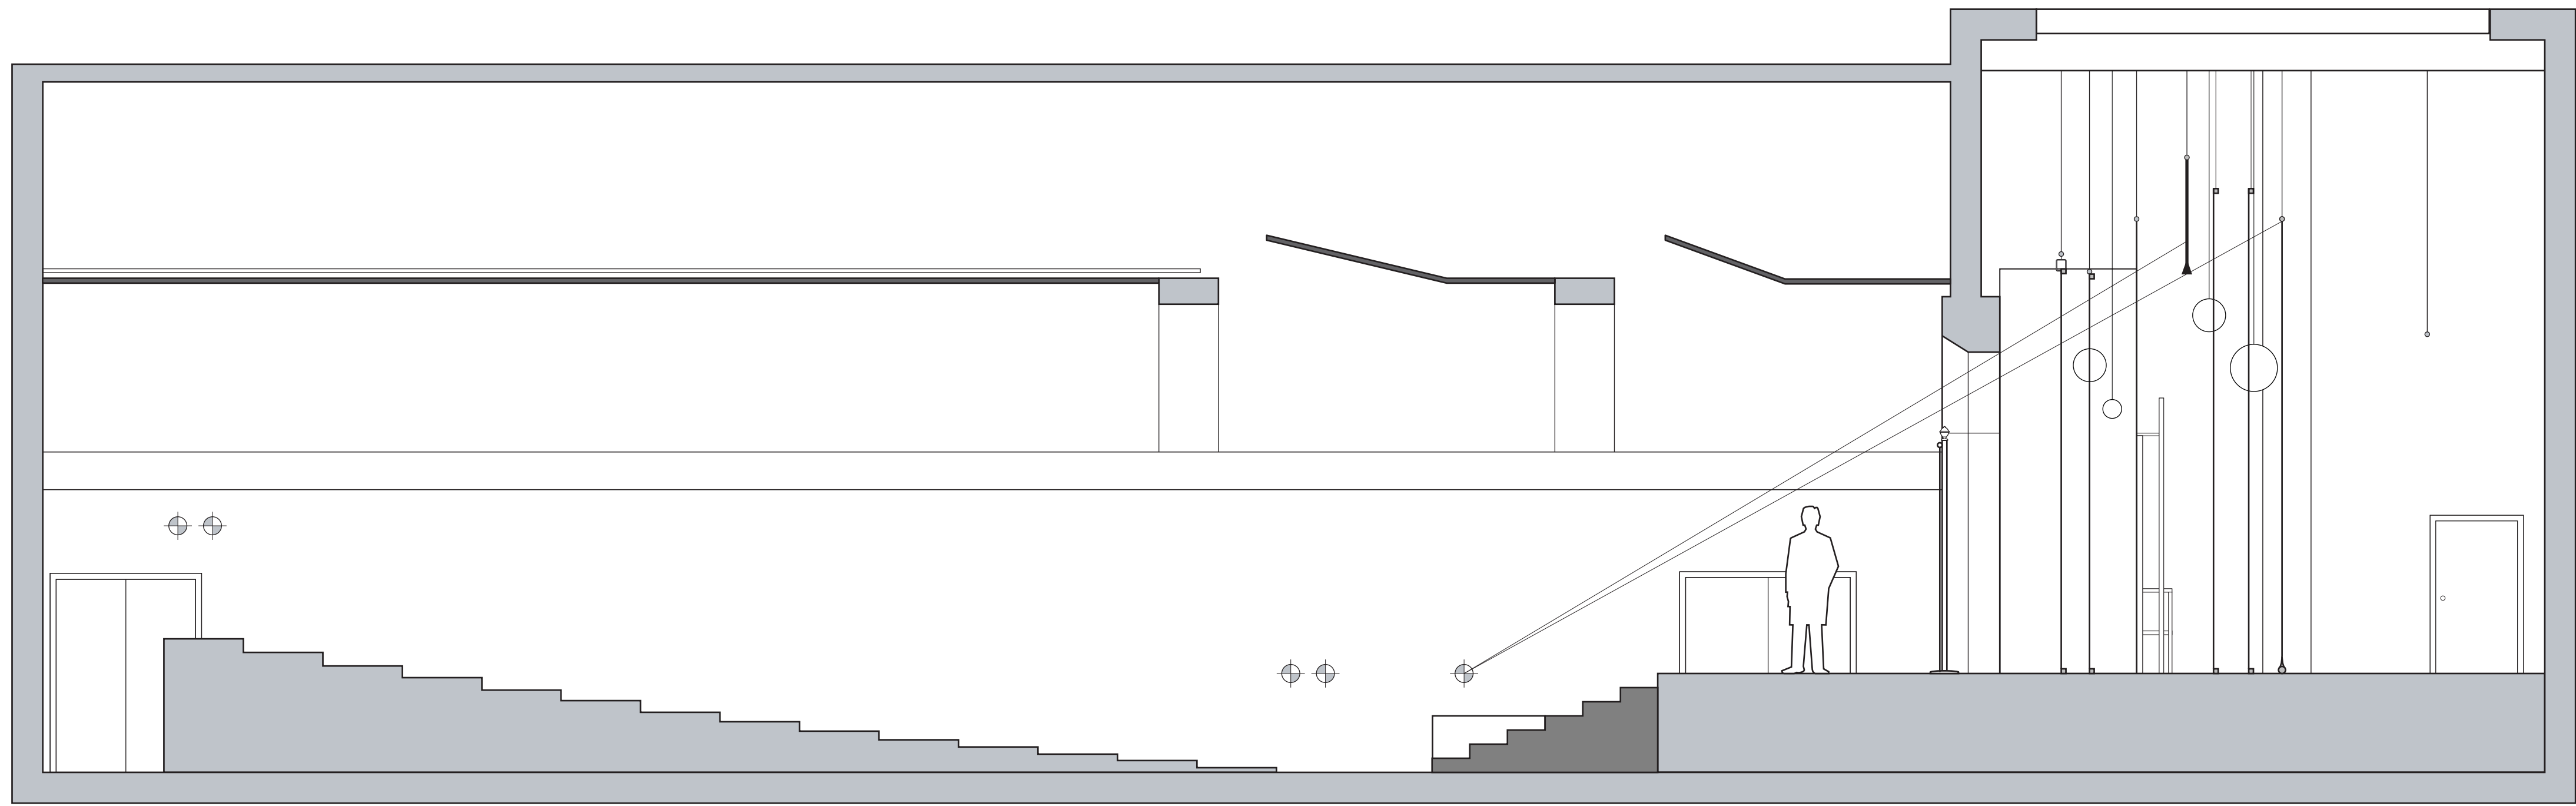

SECTION

A MIDSUMMER NIGHT'S DREAM		
SCALE: 1/4" = 1' - 0"	HONOLULU THEATER FOR YOUTH	DRAWN BY M. Halpin
DATE: AUG 2008	TENNEY THEATER	
GROUNDPLAN / SECTION		
dir. by J. Sturgeon / des. by M. Halpin		DRAWING NUMBER 1 of 2

ONE INCH